
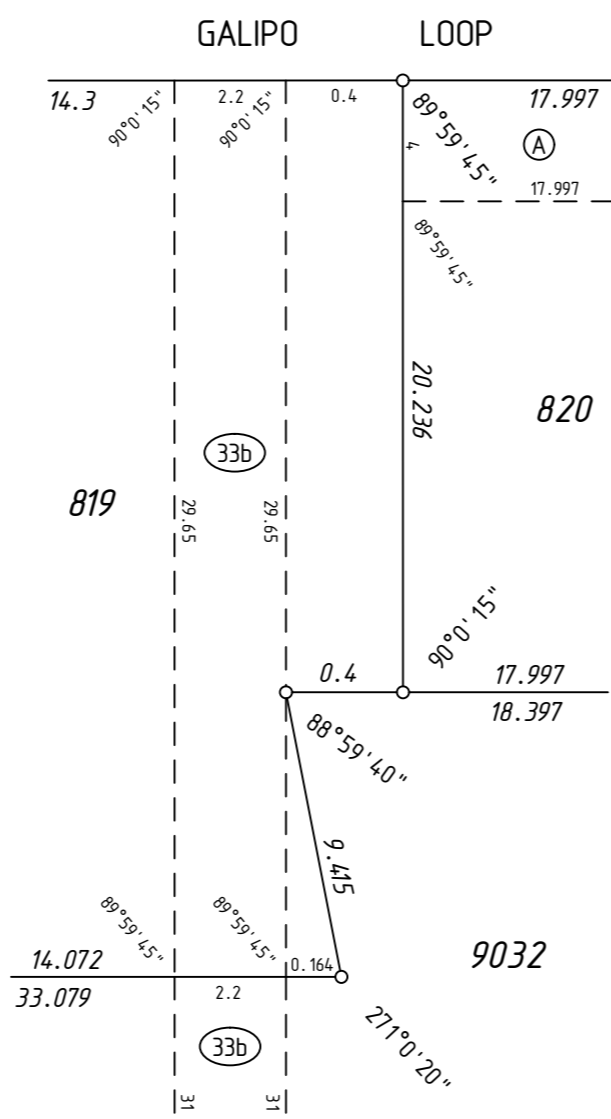


AMENDMENTS TABLE (PLAN GRAPHICS ONLY)

VERSION	AMENDMENT	AUTHORISED BY	DATE


INTERESTS AND NOTIFICATIONS

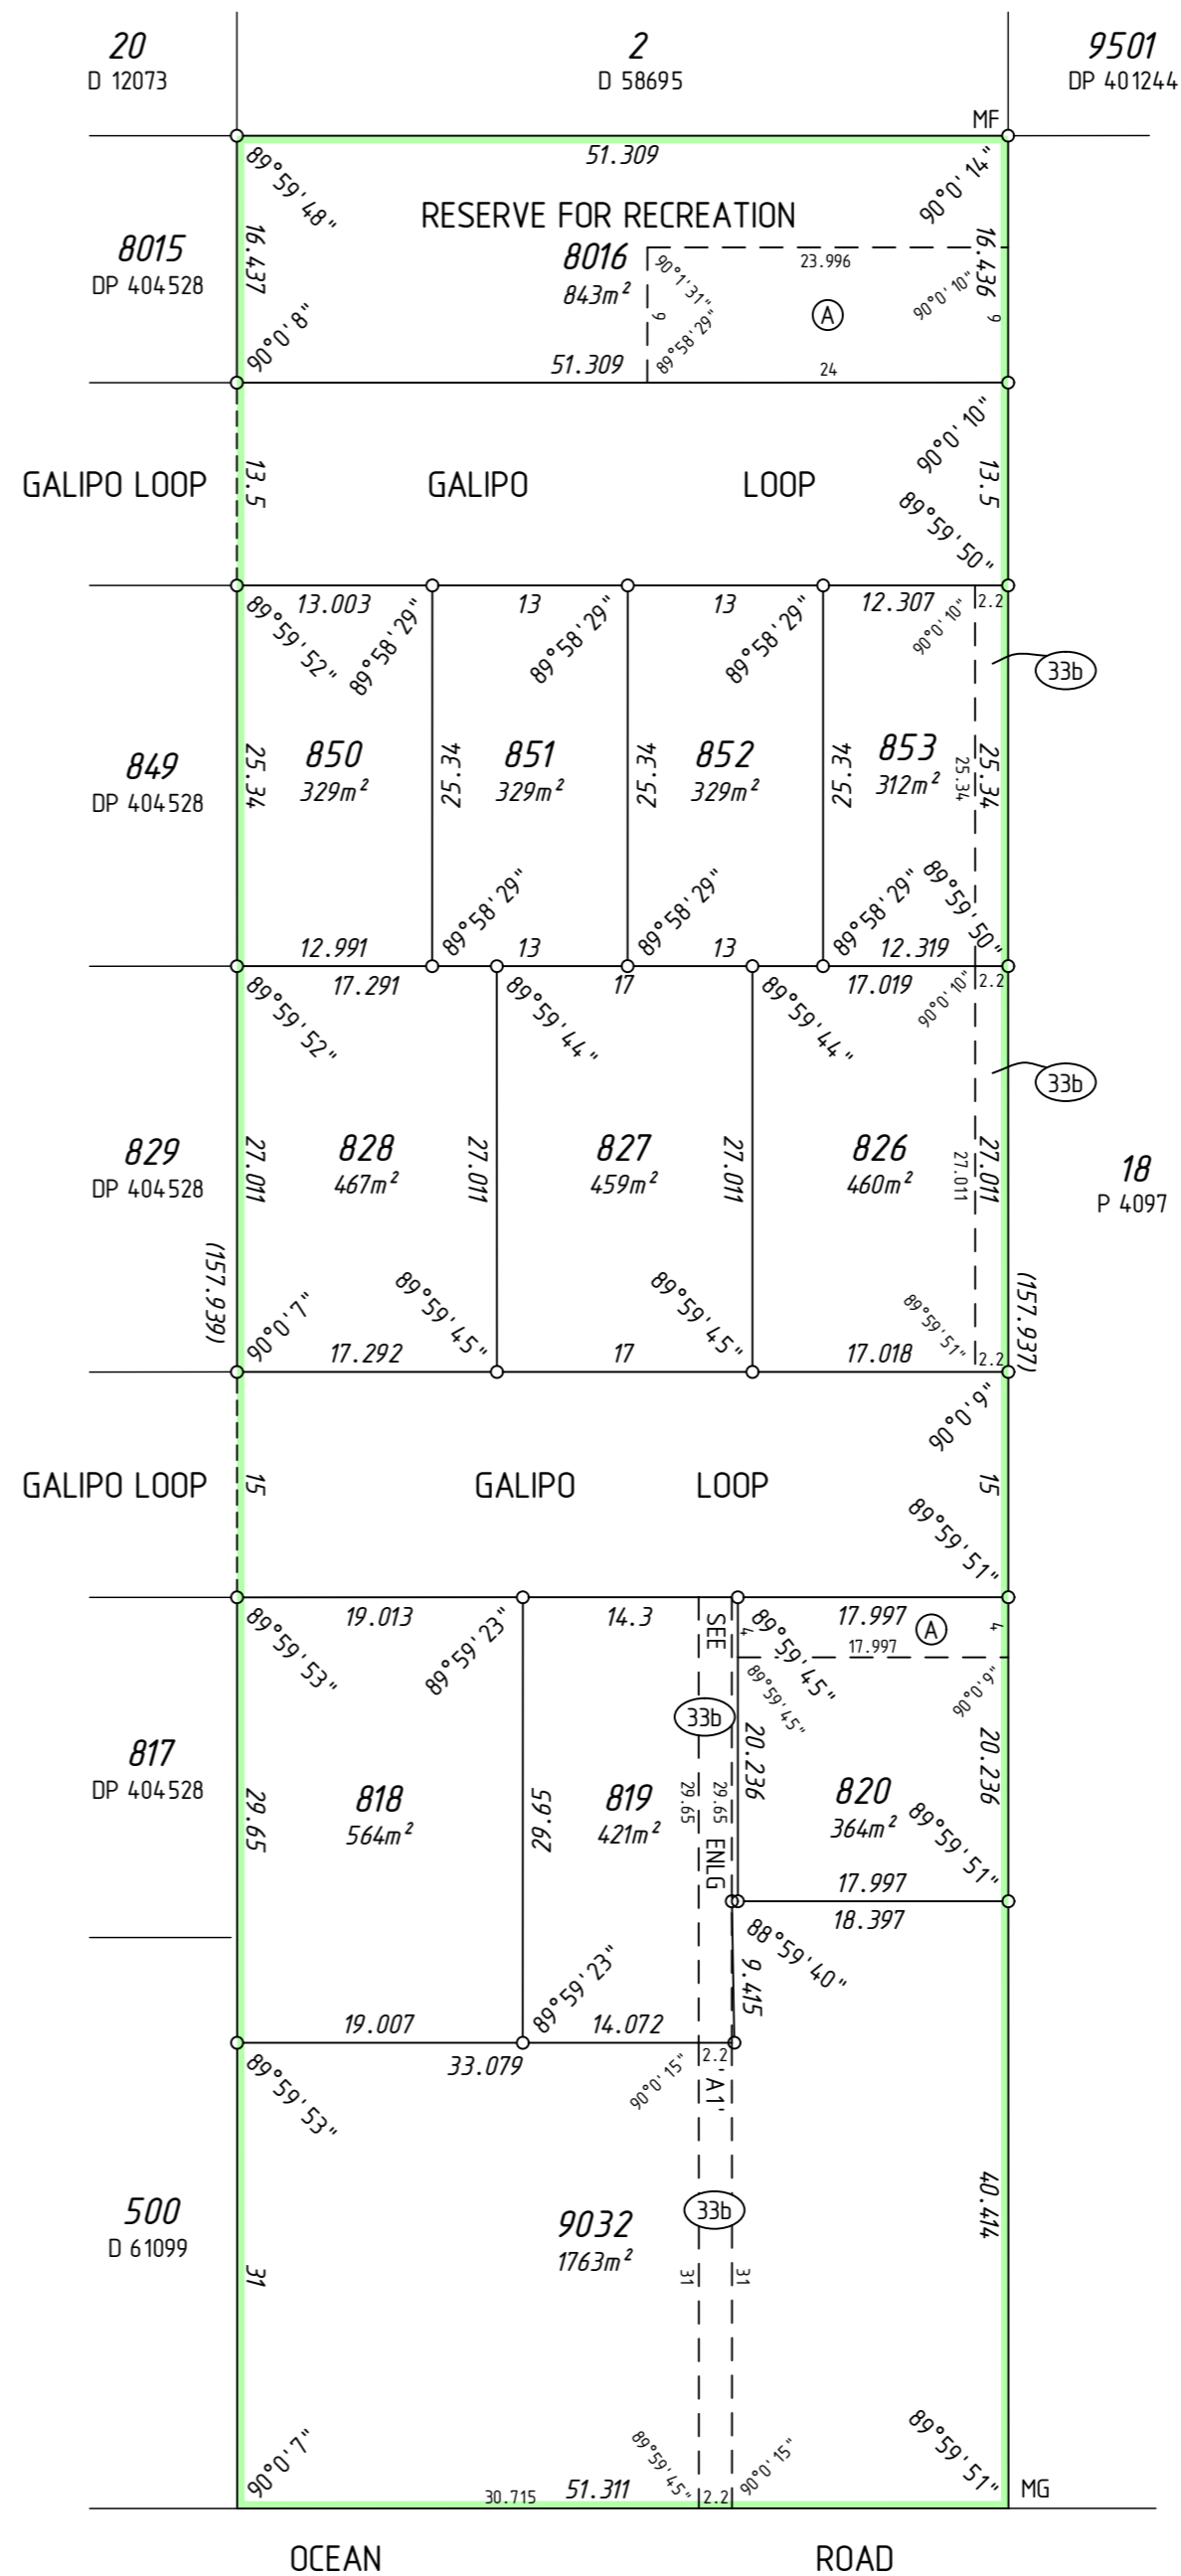

SUBJECT	PURPOSE	STATUTORY REFERENCE	ORIGIN	LAND BURDENED	BENEFIT TO	COMMENTS
(33b)	EASEMENT (Sewerage)	SEC 167 OF THE P. & D. ACT REG 33 (b)	THIS PLAN	LOTS 819, 826, 853 & 9032	WATER CORPORATION	
(A)	EASEMENT (Public Access)	SEC 195 & 196 OF THE L. A. A.	DOC	LOTS 820 & 8016	CITY OF COCKBURN AND THE PUBLIC AT LARGE	
	RESTRICTIVE COVENANT	SEC 136D OF THE TLA	THIS PLAN AND DOC	ALL LOTS EXCEPT 8016 & 9032	ALL LOTS EXCEPT 8016 & 9032	
LOT 8016	RESERVE FOR RECREATION	VESTS IN THE CROWN UNDER SEC 152 OF THE P & D ACT	THIS PLAN			
	NOTIFICATION	SEC 70A OF THE TLA	DOC	ALL LOTS EXCEPT 8016 & 9032		FIRE MANAGEMENT PLAN
	NOTIFICATION	SEC 165 OF THE P & D ACT	DOC	ALL LOTS EXCEPT 8016 & 9032		PROXIMITY TO MARKET GARDEN
	NOTIFICATION	SEC 165 OF THE P & D ACT	DOC	ALL LOTS EXCEPT 8016 & 9032		PROXIMITY TO MOSQUITO BREEDING AREA



SURVEY CARRIED OUT UNDER REG 26A
SPECIAL SURVEY AREA GUIDELINES
SEE SURVEY SHEETS FOR SURVEY INFORMATION

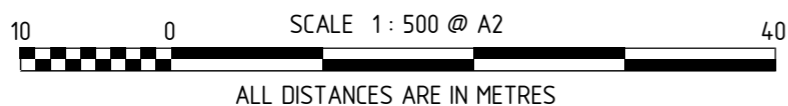


ALL BOUNDARY / CORNER SURVEY MARKS
SHOWN ON THIS SHEET ARE INDICATIVE ONLY.
USE ONLY THE SURVEY SHEET/S WHEN DETERMINING
THE TRUE FINAL POSITION AND TYPE OF ALL SURVEY
MARKS PLACED PERTAINING TO THIS PLAN.



TYPE FREEHOLD	
PURPOSE SUBDIVISION	
PLAN OF LOTS 818-820, 826-828, 850-853, 8016, 9032, EASEMENTS, ROADS AND RESTRICTIVE COVENANT	
DISTRICT COCKBURN SOUND	S. S. A. YES
TOWNSITE	FORMER TENURE
D.O.L. FILE No.	LOT 17 P 4097 C/T 1678/829
LOCALITY COOGEE	
LOCAL AUTHORITY CITY OF COCKBURN	
FIELD BOOK 120985	ON INDEX SEE SMARTPLAN
SURVEYOR'S CERTIFICATE - Reg 54 I, Matthew B. WEBB, hereby certify that this plan is accurate and is a correct representation of the - (a) "survey, and/or (b) "calculations from measurements recorded in the field records. I delete if inapplicable, undertaken for the purposes of this plan and that it complies with the relevant written laws in relation to which it is lodged.	
FINAL	
Licensed Surveyor	Date
McMULLENOLAN GROUP Surveying Excellence	PO Box 3526, Success, W.A. 6964 Telephone: (08) 6436 1599 Facsimile: (08) 6436 1500 Email: info@mcmlennolan.com.au
SCALE: 1:500 at A2 ALL DISTANCES ARE IN METRES	MNG Ref: 97554dp-011b Lot 17 - DP404529.CSD
LODGED	TYPE OF VALIDATION
DATE	FULL AUDIT
FEE PAID	CERTIFIED CORRECT
ASSESS No.	LEGAL COMPONENT
	I.S.C.
	DOCKET PLAN
	F.S.C.
APPROVED BY WESTERN AUSTRALIAN PLANNING COMMISSION FILE 147016	
Delegated under Sec 16 P & D Act 2005 DATE	
IN ORDER FOR DEALINGS	
SUBJECT TO	
For INSPECTOR OF PLANS & SURVEYS / AUTHORIZED LAND OFFICER DATE	
APPROVED REG26A (4)	
INSPECTOR OF PLANS & SURVEYS / AUTHORIZED LAND OFFICER DATE	
 	
Western Australian Land Information Authority	
DEPOSITED PLAN 404529	
SHEET 01 OF 01 SHEETS (PLUS SURVEY SHEET(S))	
VERSION 1	

THIS SURVEY SHEET WILL BE
REPLACED BY THE SURVEY DATA

SURVEY CARRIED OUT UNDER REG 26A
SPECIAL SURVEY AREA GUIDELINES

Licensed Surveyor	Date	 Landgate Western Australian Land Information Authority	
 McMULLENNOLAN GROUP Surveying Excellence MNG Ref: 97554dp-011b			
SCALE:	at A2	DEPOSITED PLAN	
ALL DISTANCES ARE IN METRES		404 529	
SURVEY SHEET			