


AMENDMENTS TABLE (PLAN GRAPHICS ONLY)

VERSION	AMENDMENT	AUTHORISED BY	DATE


INTERESTS AND NOTIFICATIONS

SUBJECT	PURPOSE	STATUTORY REFERENCE	ORIGIN	LAND BURDENED	BENEFIT TO	COMMENTS
	RESTRICTIVE COVENANT	SEC 136D OF THE TLA	THIS PLAN & DOC	ALL LOTS EXCEPT 8012	ALL LOTS EXCEPT 8012	
LOT 8012	RESERVE FOR RECREATION	VESTS IN THE CROWN UNDER SEC 152 OF THE P & D ACT	THIS PLAN			
	NOTIFICATION	SEC 70A OF THE TLA	DOC	ALL LOTS EXCEPT 8012		FIRE MANAGEMENT PLAN
	NOTIFICATION	SEC 165 OF THE P & D ACT	DOC	ALL LOTS EXCEPT 8012		PROXIMITY TO MARKET GARDEN
	NOTIFICATION	SEC 165 OF THE P & D ACT	DOC	ALL LOTS EXCEPT 8012		PROXIMITY TO MOSQUITO BREEDING AREA

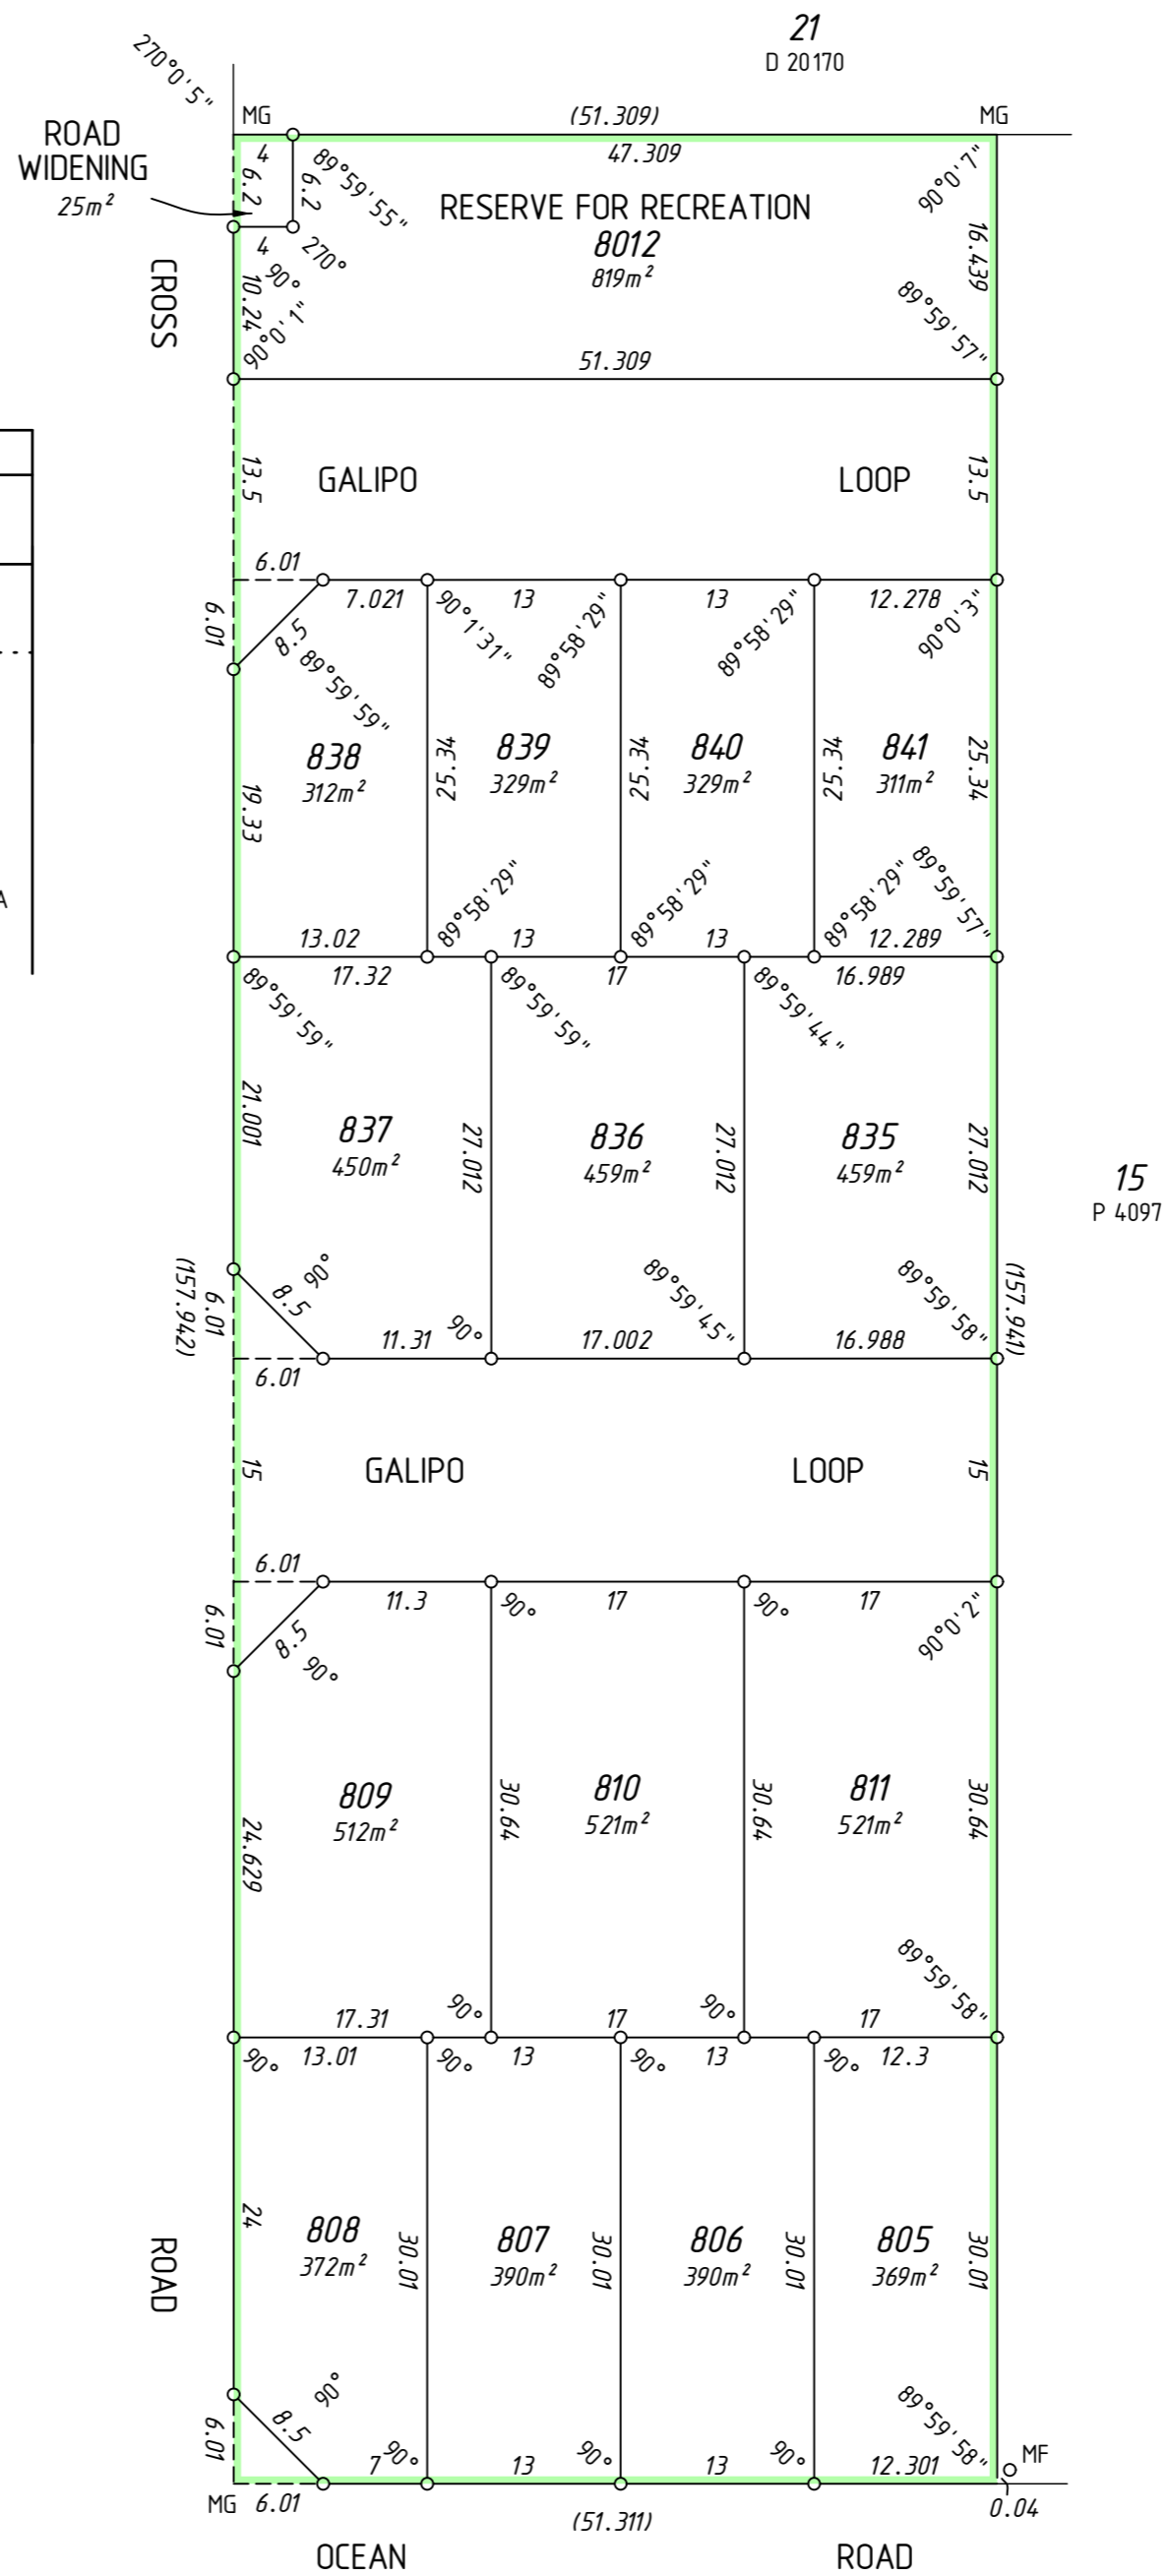

SURVEY CARRIED OUT UNDER REG 26A
SPECIAL SURVEY AREA GUIDELINES
SEE SURVEY SHEETS FOR SURVEY INFORMATION

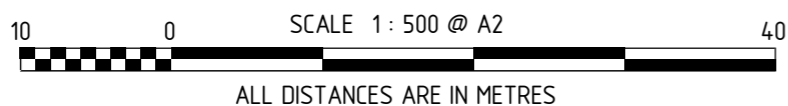


ALL BOUNDARY / CORNER SURVEY MARKS
SHOWN ON THIS SHEET ARE INDICATIVE ONLY.
USE ONLY THE SURVEY SHEET/S WHEN DETERMINING
THE TRUE FINAL POSITION AND TYPE OF ALL SURVEY
MARKS PLACED PERTAINING TO THIS PLAN.



TYPE		FREEHOLD	
PURPOSE		SUBDIVISION	
PLAN OF			
LOTS 805-811, 835-841, 8012, ROADS, ROAD WIDENING AND RESTRICTIVE COVENANT			
DISTRICT	COCKBURN SOUND	S.S.A.	
TOWNSITE		YES	
D.O.L. FILE No.		FORMER TENURE	
LOCALITY	COOGEE	LOT 14 P 4097 C/T 61/41A	
LOCAL AUTHORITY	CITY OF COCKBURN		
FIELD BOOK	120985	ON	INDEX SEE SMARTPLAN
SURVEYOR'S CERTIFICATE - Reg 54			
I, Matthew B. WEBB, hereby certify that this plan is accurate and is a correct representation of the - (a) "survey, and/or (b) "calculations from measurements recorded in the field records, I delete if inapplicable, undertaken for the purposes of this plan and that it complies with the relevant written laws in relation to which it is lodged.			
FINAL			
Licensed Surveyor		Date	
McMULLENNOLAN GROUP Surveying Excellence		PO Box 3526, Success, W.A. 6964 Telephone: (08) 6436 1599 Facsimile: (08) 6436 1500 Email: info@mcmullenolan.com.au	
SCALE: 1 : 500	at A2	MNG Ref : 97554dp-008b Lot 14 - DP404526.CSD	
ALL DISTANCES ARE IN METRES			
LODGED	TYPE OF VALIDATION		
DATE	FULL AUDIT	CERTIFIED	CORRECT
FEE PAID	LEGAL COMPONENT	I.S.C.	
ASSESS No.	DOCKET PLAN	F.S.C.	
APPROVED BY WESTERN AUSTRALIAN PLANNING COMMISSION FILE 147019			
Delegated under Sec 16 P & D Act 2005 DATE			
SUBJECT TO IN ORDER FOR DEALINGS			
For INSPECTOR OF PLANS & SURVEYS / AUTHORIZED LAND OFFICER DATE			
APPROVED		REG26A (4)	
INSPECTOR OF PLANS & SURVEYS / AUTHORIZED LAND OFFICER DATE			
Landgate Western Australian Land Information Authority		THE GOVERNMENT OF WESTERN AUSTRALIA	
DEPOSITED PLAN 404526			
SHEET 01 OF 01 SHEETS (PLUS SURVEY SHEET(S))			
VERSION 1			

THIS SURVEY SHEET WILL BE
REPLACED BY THE SURVEY DATA

SURVEY CARRIED OUT UNDER REG 26A
SPECIAL SURVEY AREA GUIDELINES

Licensed Surveyor	Date	 Landgate Western Australian Land Information Authority	
 McMULLENNOLAN GROUP Surveying Excellence MNG Ref: 97554dp-008b			
SCALE:	at A2	DEPOSITED PLAN	
ALL DISTANCES ARE IN METRES		404 526	
SURVEY SHEET			