



AMENDMENTS TABLE (PLAN GRAPHICS ONLY)

VERSION	AMENDMENT	AUTHORISED BY	DATE

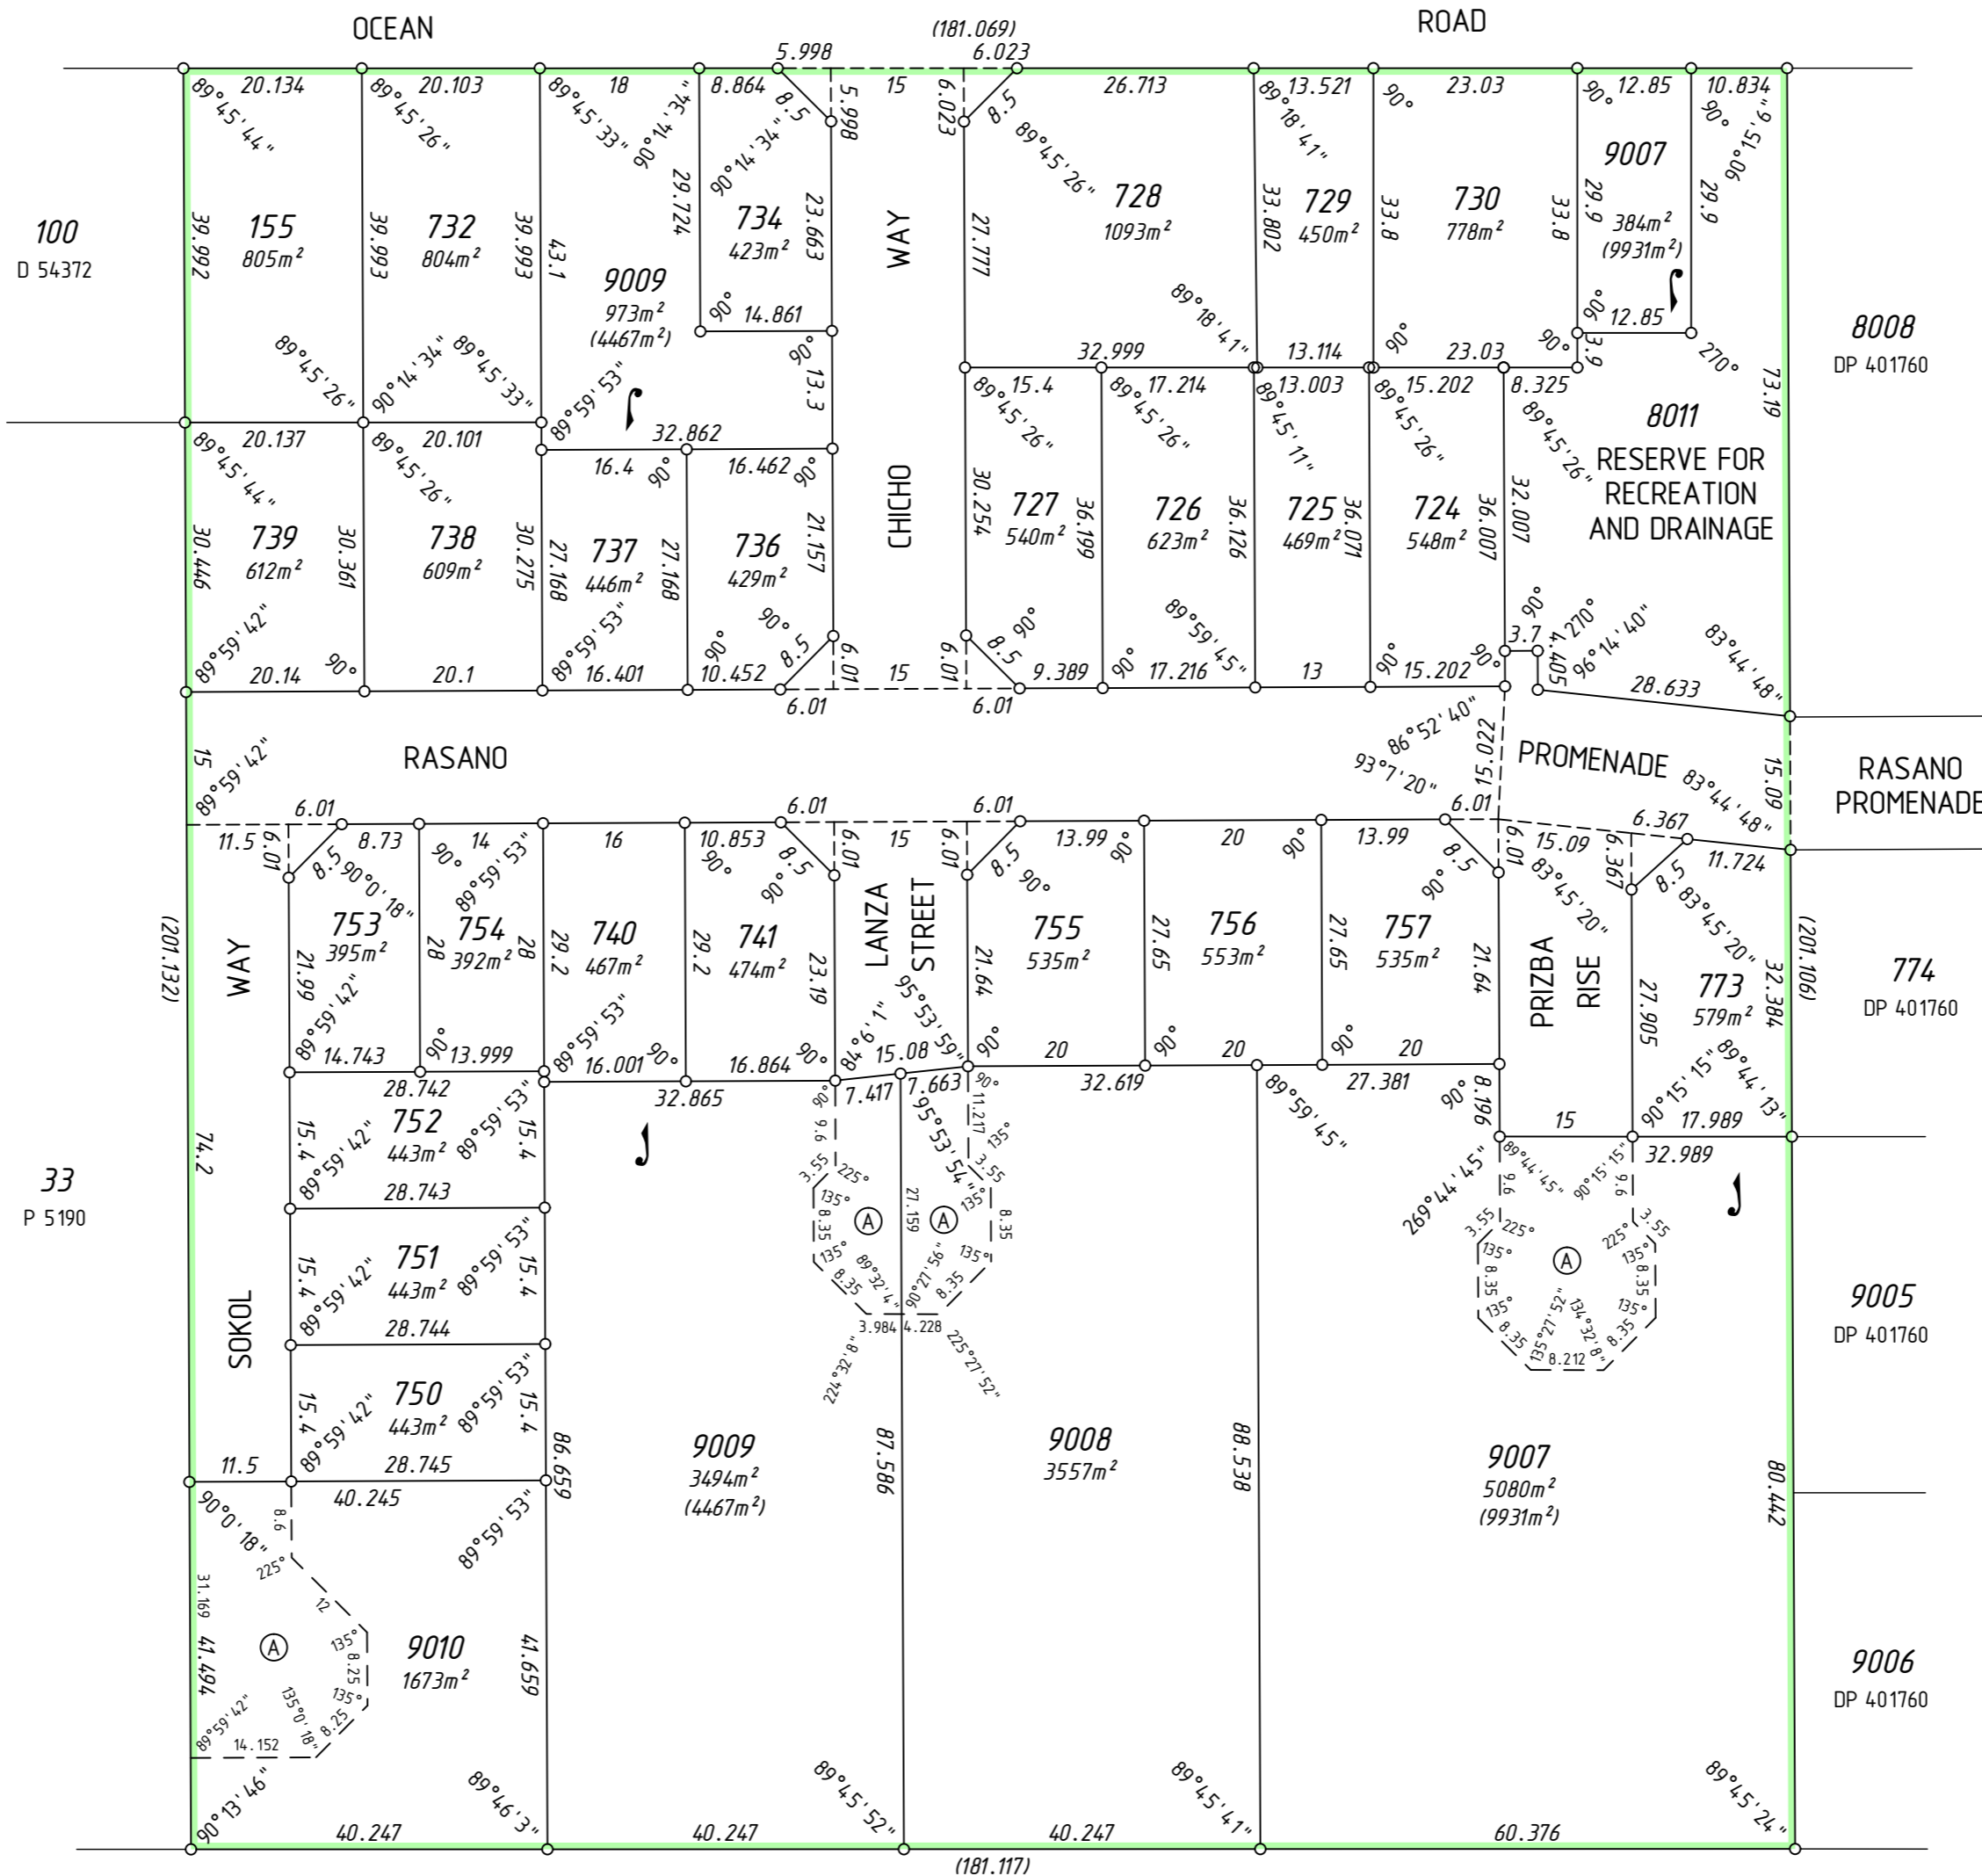

SURVEY CARRIED OUT UNDER REG 26A SPECIAL SURVEY AREA GUIDELINES

ALL BOUNDARY / CORNER SURVEY MARKS SHOWN ON THIS SHEET ARE INDICATIVE ONLY. USE ONLY THE SURVEY SHEET/S WHEN DETERMINING THE TRUE FINAL POSITION AND TYPE OF ALL SURVEY MARKS PLACED PERTAINING TO THIS PLAN.

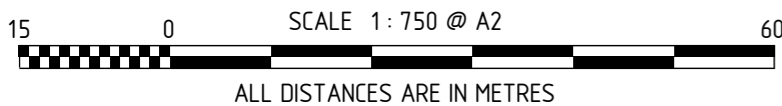

INTERESTS AND NOTIFICATIONS

SUBJECT	PURPOSE	STATUTORY REFERENCE	ORIGIN	LAND BURDENED	BENEFIT TO	COMMENTS
(A)	RESTRICTIVE COVENANT	SEC 136D OF THE TLA	THIS PLAN & DOC	ALL LOTS EXCEPT 155, 728, 730, 732, 8011, 9007-9010	ALL LOTS EXCEPT 155, 728, 730, 732, 8011, 9007-9010	
	EASEMENT	SEC 195 & 196 OF THE L.A.A.	DOC	LOTS 9007-9010	CITY OF COCKBURN AND THE PUBLIC AT LARGE	PUBLIC ACCESS
LOT 8011	RESERVE FOR RECREATION AND DRAINAGE	VESTS IN THE CROWN UNDER SEC 152 OF THE P & D ACT	THIS PLAN			
	NOTIFICATION	SEC 70 OF THE TLA	DOC	ALL LOTS EXCEPT 8011, 9007-9010		MIDGES
	NOTIFICATION	SEC 70 OF THE TLA	DOC	LOTS 740 & 750-754		FIRE MANAGEMENT PLAN
	NOTIFICATION	SEC 165 OF THE P & D ACT	DOC	ALL LOTS EXCEPT 8011, 9007-9010		MARKET GARDEN HAZARD

A 50591
9905
DP 63063

FORMER TENURE TABLE

LOT	FORMER TENURE	ON PLAN / DIAGRAM	TITLE
724, 725, 729-731, 757, 773, 8011, 9007	PT LOT 29	P 5190	1034-866
728, 756	PT LOT 29 PT LOT 30	P 5190 P 5190	1034-866 1033-71
726, 727, 755, 9008	PT LOT 30	P 5190	1033-71
734, 736, 737, 740, 741, 9009	PT LOT 31	P 5190	1302-475
155, 732, 738, 739, 750-754, 9010	PT LOT 32	P 5190	1273-815

TYPE FREEHOLD
PURPOSE SUBDIVISION
PLAN OF LOTS 155, 724-730, 732, 734, 736-741, 750-757, 773, 8011, 9007-9010, ROADS AND RESTRICTIVE COVENANT

DISTRICT COCKBURN SOUND TOWNSITE S.S.A. YES
R.D.L. FILE No. LOCALITY COOGEE LOCAL AUTHORITY CITY OF COCKBURN
FORMER TENURE SEE FORMER TENURE TABLE
FIELD BOOK 118844 ON INDEX SEE SMARTPLAN

SURVEYOR'S CERTIFICATE - Reg 54
I, MATTHEW B. WEBB, hereby certify that this plan is accurate and is a correct representation of the - (a) "survey, and/or (b) "calculations from measurements recorded in the field records, (c) "delete if inapplicable, undertaken for the purposes of this plan and that it complies with the relevant written laws in relation to which it is lodged.
FINAL
Licensed Surveyor Date

McMULLENOLAN GROUP
Surveying Excellence
PO Box 3526, Success, W.A. 6964
Telephone: (08) 6436 1599
Facsimile: (08) 6436 1500
Email: info@mcmullenolan.com.au
SCALE: 1:750 at A2
ALL DISTANCES ARE IN METRES
MNG Ref: 96497dp-023f
Stage 1B - DP401764.CSD

LODGED DATE TYPE OF VALIDATION FULL AUDIT CERTIFIED CORRECT LEGAL COMPONENT I.S.C. DOCKET PLAN F.S.C.
APPROVED BY WESTERN AUSTRALIAN PLANNING COMMISSION FILE 144855, 144862, 144867, 147603
Delegated under Sec 16 P & D Act 2005 DATE

SUBJECT TO IN ORDER FOR DEALINGS

APPROVED REG26A (4)
INSPECTOR OF PLANS & SURVEYS / AUTHORIZED LAND OFFICER DATE






DEPOSITED PLAN
401764

SHEET 01 OF 01 SHEETS
(PLUS SURVEY SHEET(S))
VERSION 1

THIS SURVEY SHEET WILL BE
REPLACED BY THE SURVEY DATA

SURVEY CARRIED OUT UNDER REG 26A
SPECIAL SURVEY AREA GUIDELINES

Licensed Surveyor	Date	 Landgate Western Australian Land Information Authority	
 McMULLENNOLAN GROUP Surveying Excellence MNG Ref: 96497dp-023f			
SCALE:	at A2	DEPOSITED PLAN	
ALL DISTANCES ARE IN METRES		401764	
SURVEY SHEET			