

AMENDMENTS TABLE (PLAN GRAPHICS ONLY)


VERSION	AMENDMENT	AUTHORISED BY	DATE

UNLODGED VERSION

**DRAFT**  
ALL AREAS AND DIMENSIONS  
ARE SUBJECT TO FINAL SURVEY  
AND WAPC APPROVAL

UNLODGED VERSION

UNLODGED VERSION

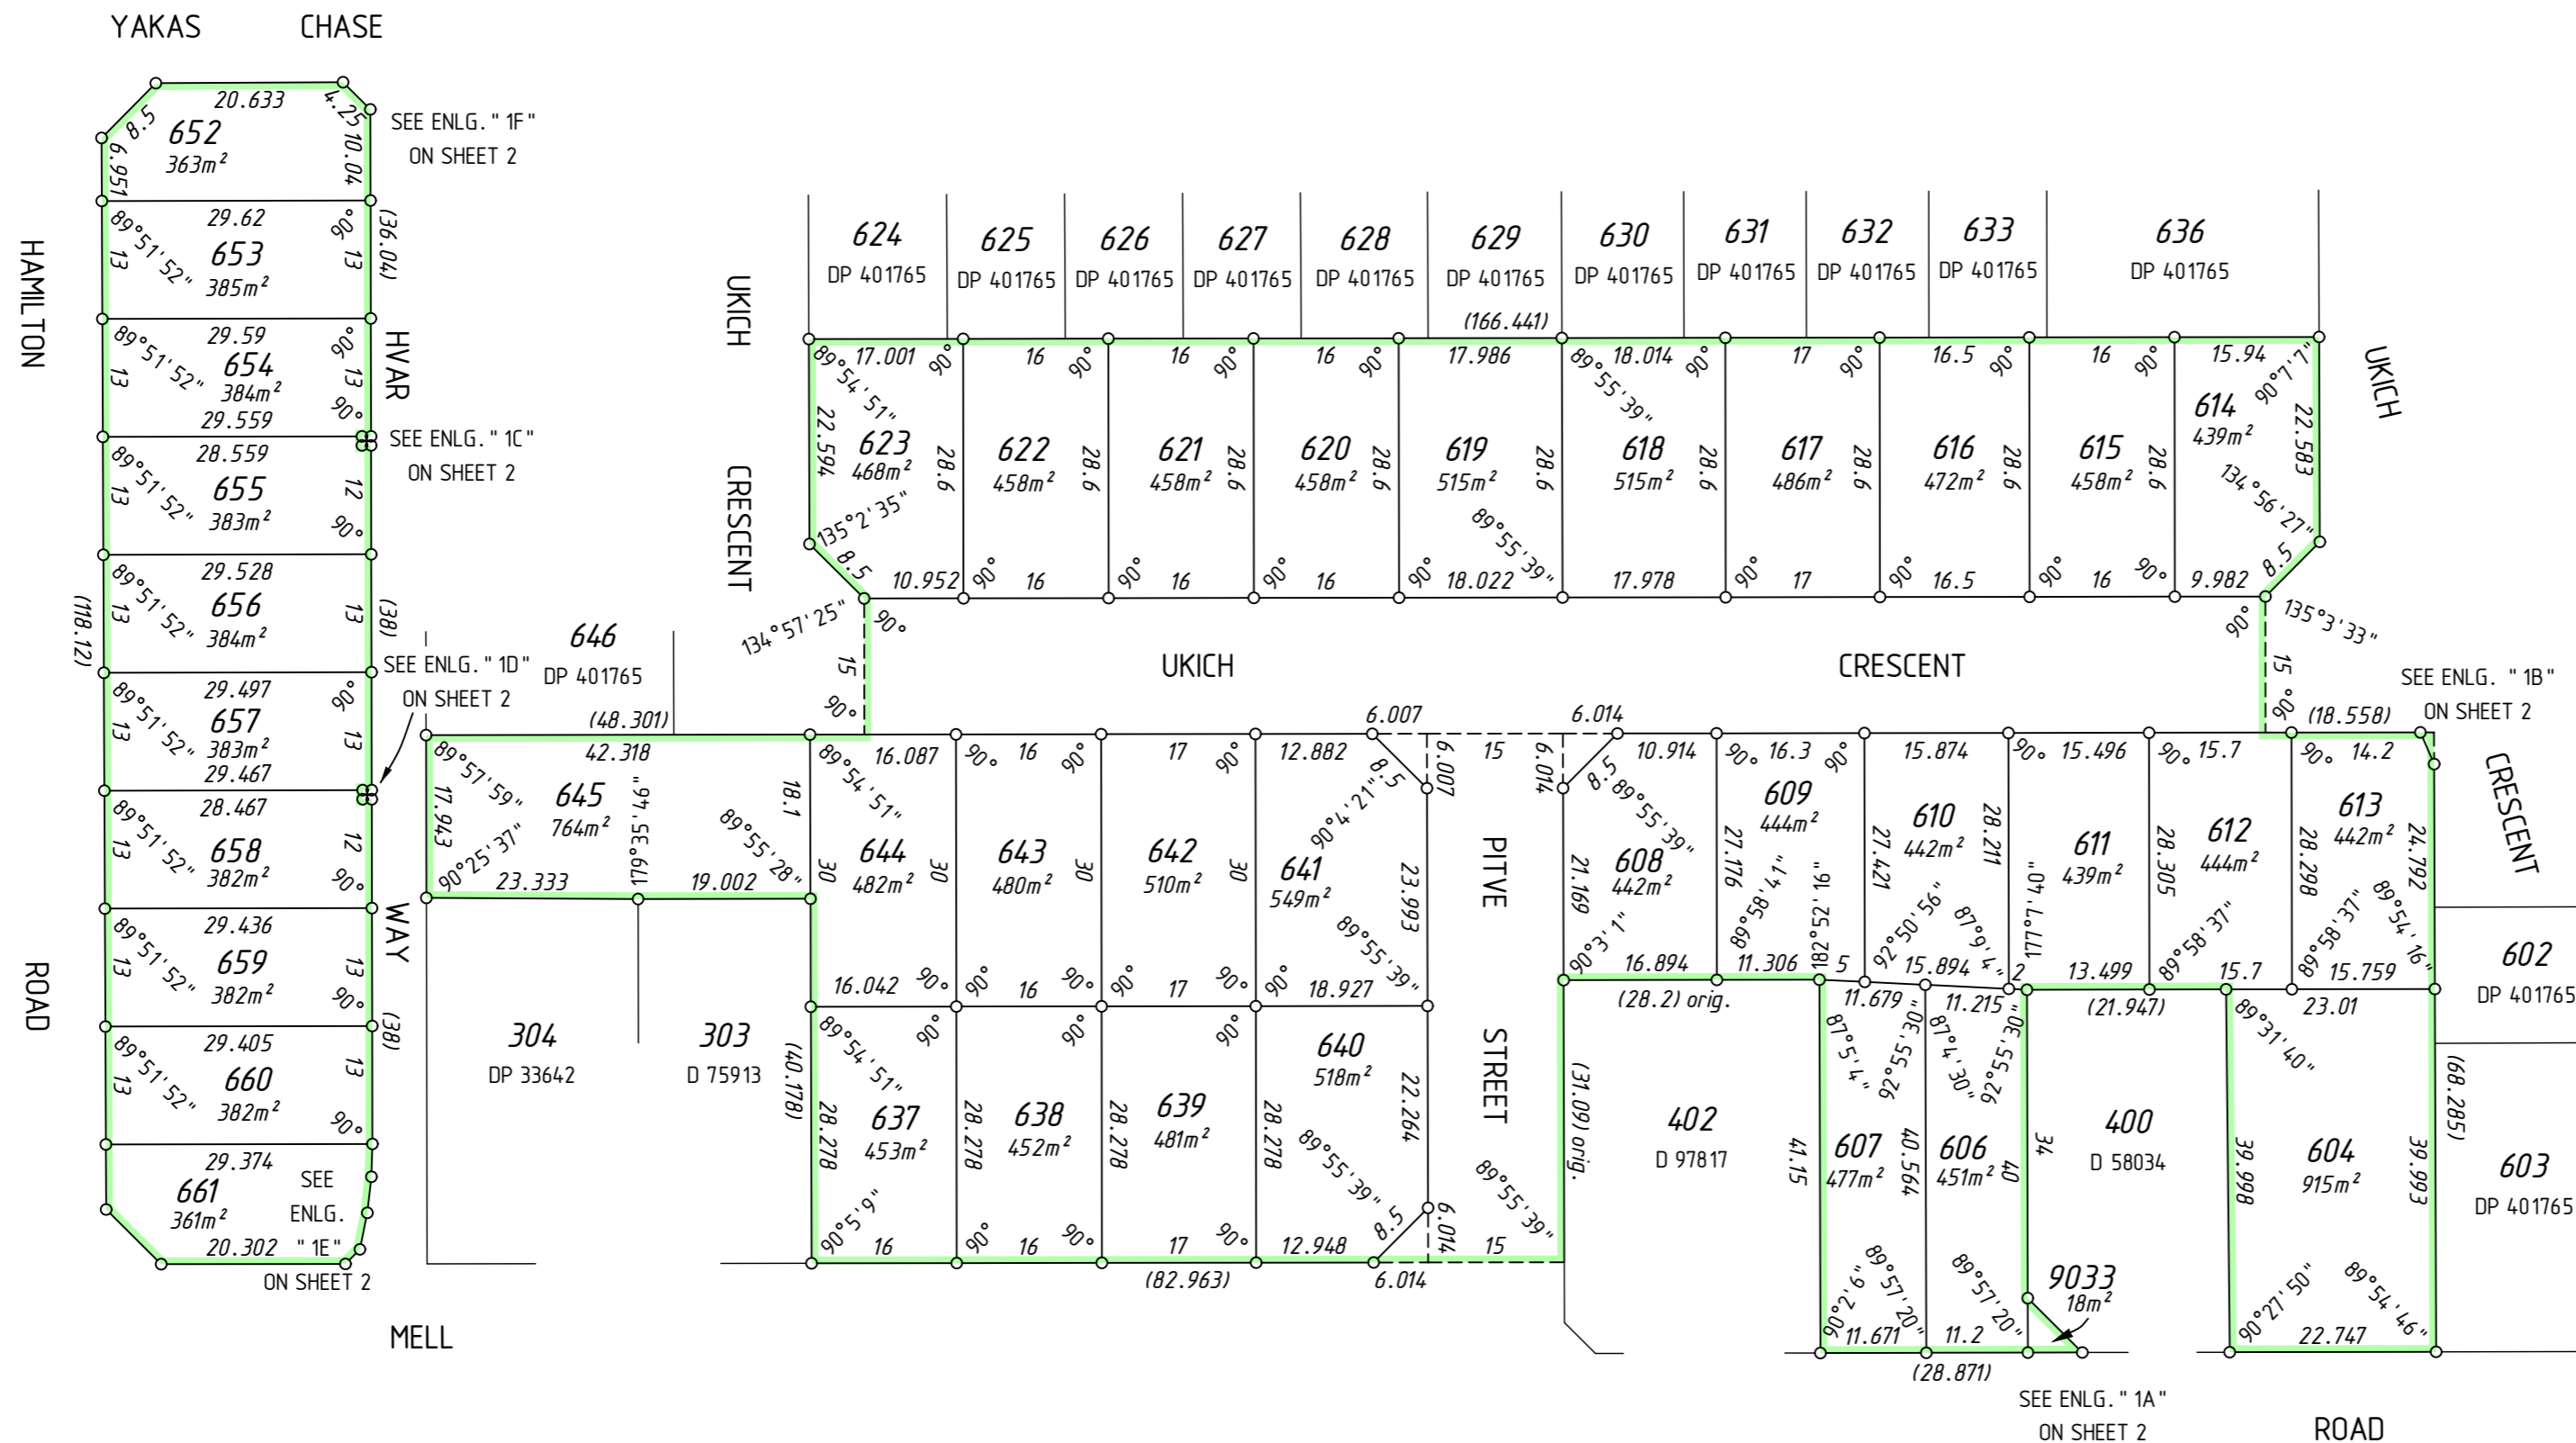

TYPE FREEHOLD  
PURPOSE SUBDIVISION  
PLAN OF  
LOTS 604, 606-623,  
637-645, 652-661, 9033, ROADS  
AND RESTRICTIVE COVENANT

DISTRICT COCKBURN SOUND S.S.A. YES  
TOWNSITE  
D.O.L. FILE No. FORMER TENURE  
LOCALITY SPEARWOOD SEE FORMER TENURE TABLE  
LOCAL AUTHORITY CITY OF COCKBURN

FIELD BOOK 118844 ON INDEX SEE SMARTPLAN  
SURVEYOR'S CERTIFICATE - Reg 54  
Matthew B. WEBB  
I hereby certify that this plan is accurate and is a correct representation of the - (a) "survey, and/or (b) "calculations from measurements recorded in the field records, I delete if (applicable), undertaken for the purposes of this plan and that it complies with the relevant written laws in relation to which it is lodged.

SCALE: 1:750 at A2  
ALL DISTANCES ARE IN METRES  
MNG MC MULLEN NOLAN GROUP  
PO Box 3526, Success W.A. 6964  
Tel: (08) 6436 1599  
Fax: (08) 6436 1500  
Email: info@mngsurvey.com.au  
MNG Ref: 96497dp-067b  
Stage ZB - DP405139, LSD

LODGED DATE  
TYPE OF VALIDATION  
FULL AUDIT. CERTIFIED  
LEGAL COMPONENT. CORRECT.  
ASSESS No. DOCKET PLAN. I.S.C. F.S.C.

APPROVED BY WESTERN AUSTRALIAN PLANNING COMMISSION FILE 144866, 144869, 144874  
Delegated under Sec 16 P & D Act 2005 DATE

SUBJECT TO  
IN ORDER FOR DEALINGS  
SURRENDER OF EASEMENT "A"  
For INSPECTOR OF PLANS & SURVEYS / AUTHORIZED LAND OFFICER DATE

APPROVED REG26A (4)  
INSPECTOR OF PLANS & SURVEYS / AUTHORIZED LAND OFFICER DATE




DEPOSITED PLAN  
**405139**  
SHEET 01 OF 02 SHEETS  
(PLUS SURVEY SHEET(S))  
VERSION 1

INTERESTS AND NOTIFICATIONS

SUBJECT	PURPOSE	STATUTORY REFERENCE	ORIGIN	LAND BURDENED	BENEFIT TO	COMMENTS
	RESTRICTIVE COVENANT	SEC 136D OF THE TLA	THIS PLAN & DOC	ALL LOTS EXCEPT 9033	ALL LOTS EXCEPT 9033	
	NOTIFICATION	SEC 70A OF THE TLA	DOC	ALL LOTS EXCEPT 9033	MIDGES	

SURVEY CARRIED OUT UNDER REG 26A  
SPECIAL SURVEY AREA GUIDELINES  
SEE SURVEY SHEETS FOR SURVEY INFORMATION

USE ONLY THE SURVEY SHEET/S WHEN DETERMINING  
THE TRUE FINAL POSITION AND TYPE OF ALL SURVEY  
MARKS PLACED PERTAINING TO THIS PLAN.

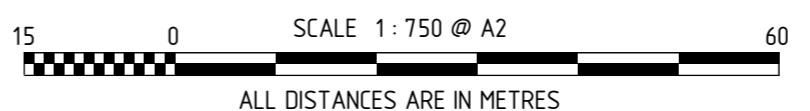


FORMER TENURE TABLE


LOT	FORMER TENURE	ON PLAN / DIAGRAM	TITLE
645, 652-661	LOT 9011	DP 401765	2851-777
619-623, 637-644	Pt LOT 9012	DP 401765	2851-778
604, 606-618, 9033	Pt LOT 9013	DP 401765	2851-779

PRELIMINARY ONLY  
UNLODGED VERSION  
SUBJECT TO  
LANDGATE AUDIT  
This version is 10/02/2015  
- Subject to change without notice  
- Not intended for design use.  
- A LANDGATE APPROVED copy  
should be obtained for such purposes.


PRELIMINARY ONLY  
UNLODGED VERSION  
SUBJECT TO  
LANDGATE AUDIT  
This version is 11/02/2015  
- Current as at  
- Subject to change without notice  
- All distances are in metres  
- LANDGATE APPROVED copy  
should be obtained for such purposes.

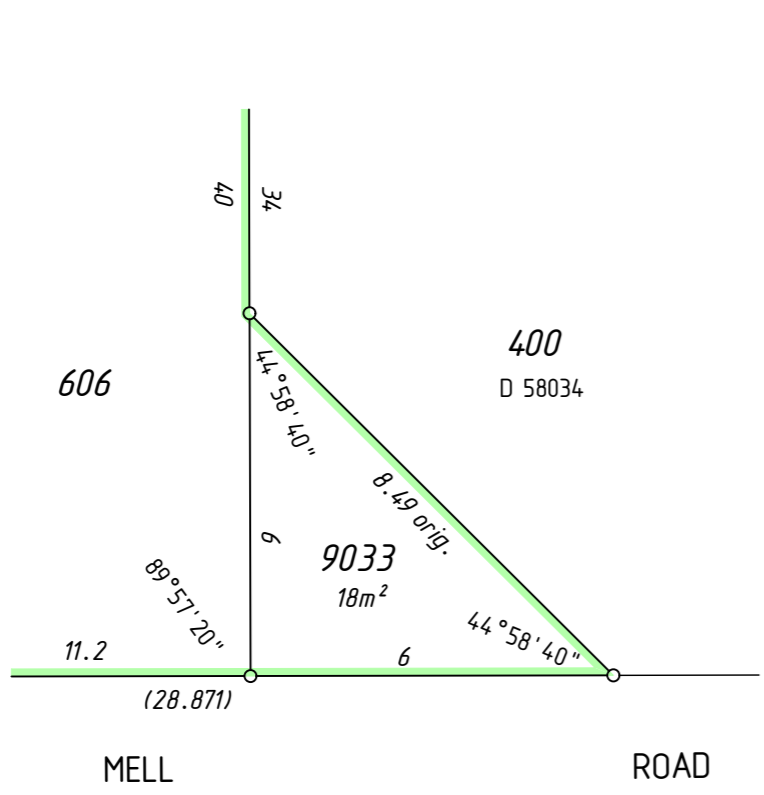


ENLARGEMENT " 1A " Not to Scale

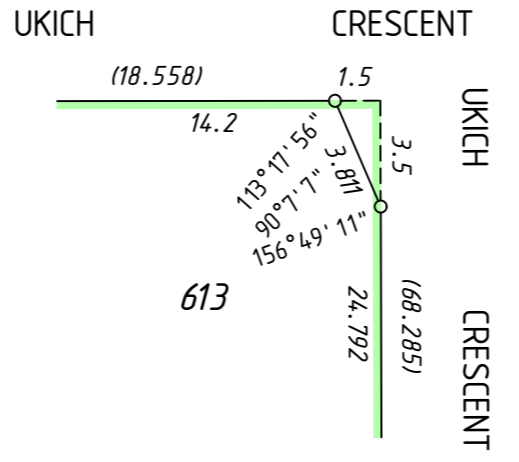


ENLARGEMENT " 1B " Not to Scale

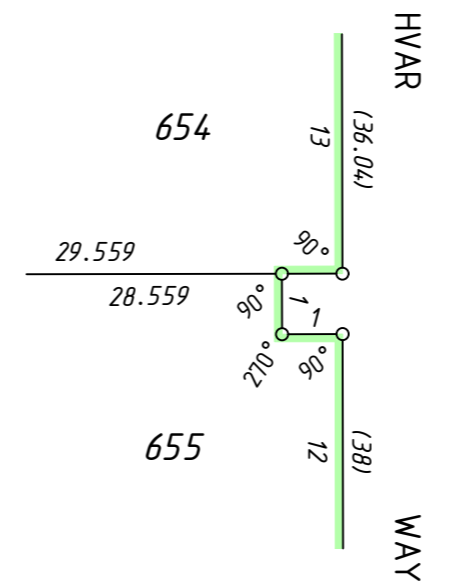


ENLARGEMENT " 1C " Not to Scale

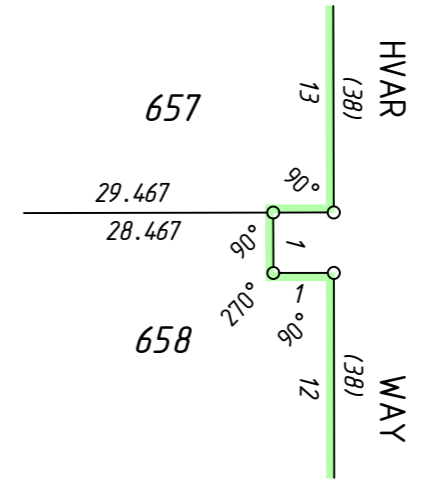

ENLARGEMENT " 1D " Not to Scale

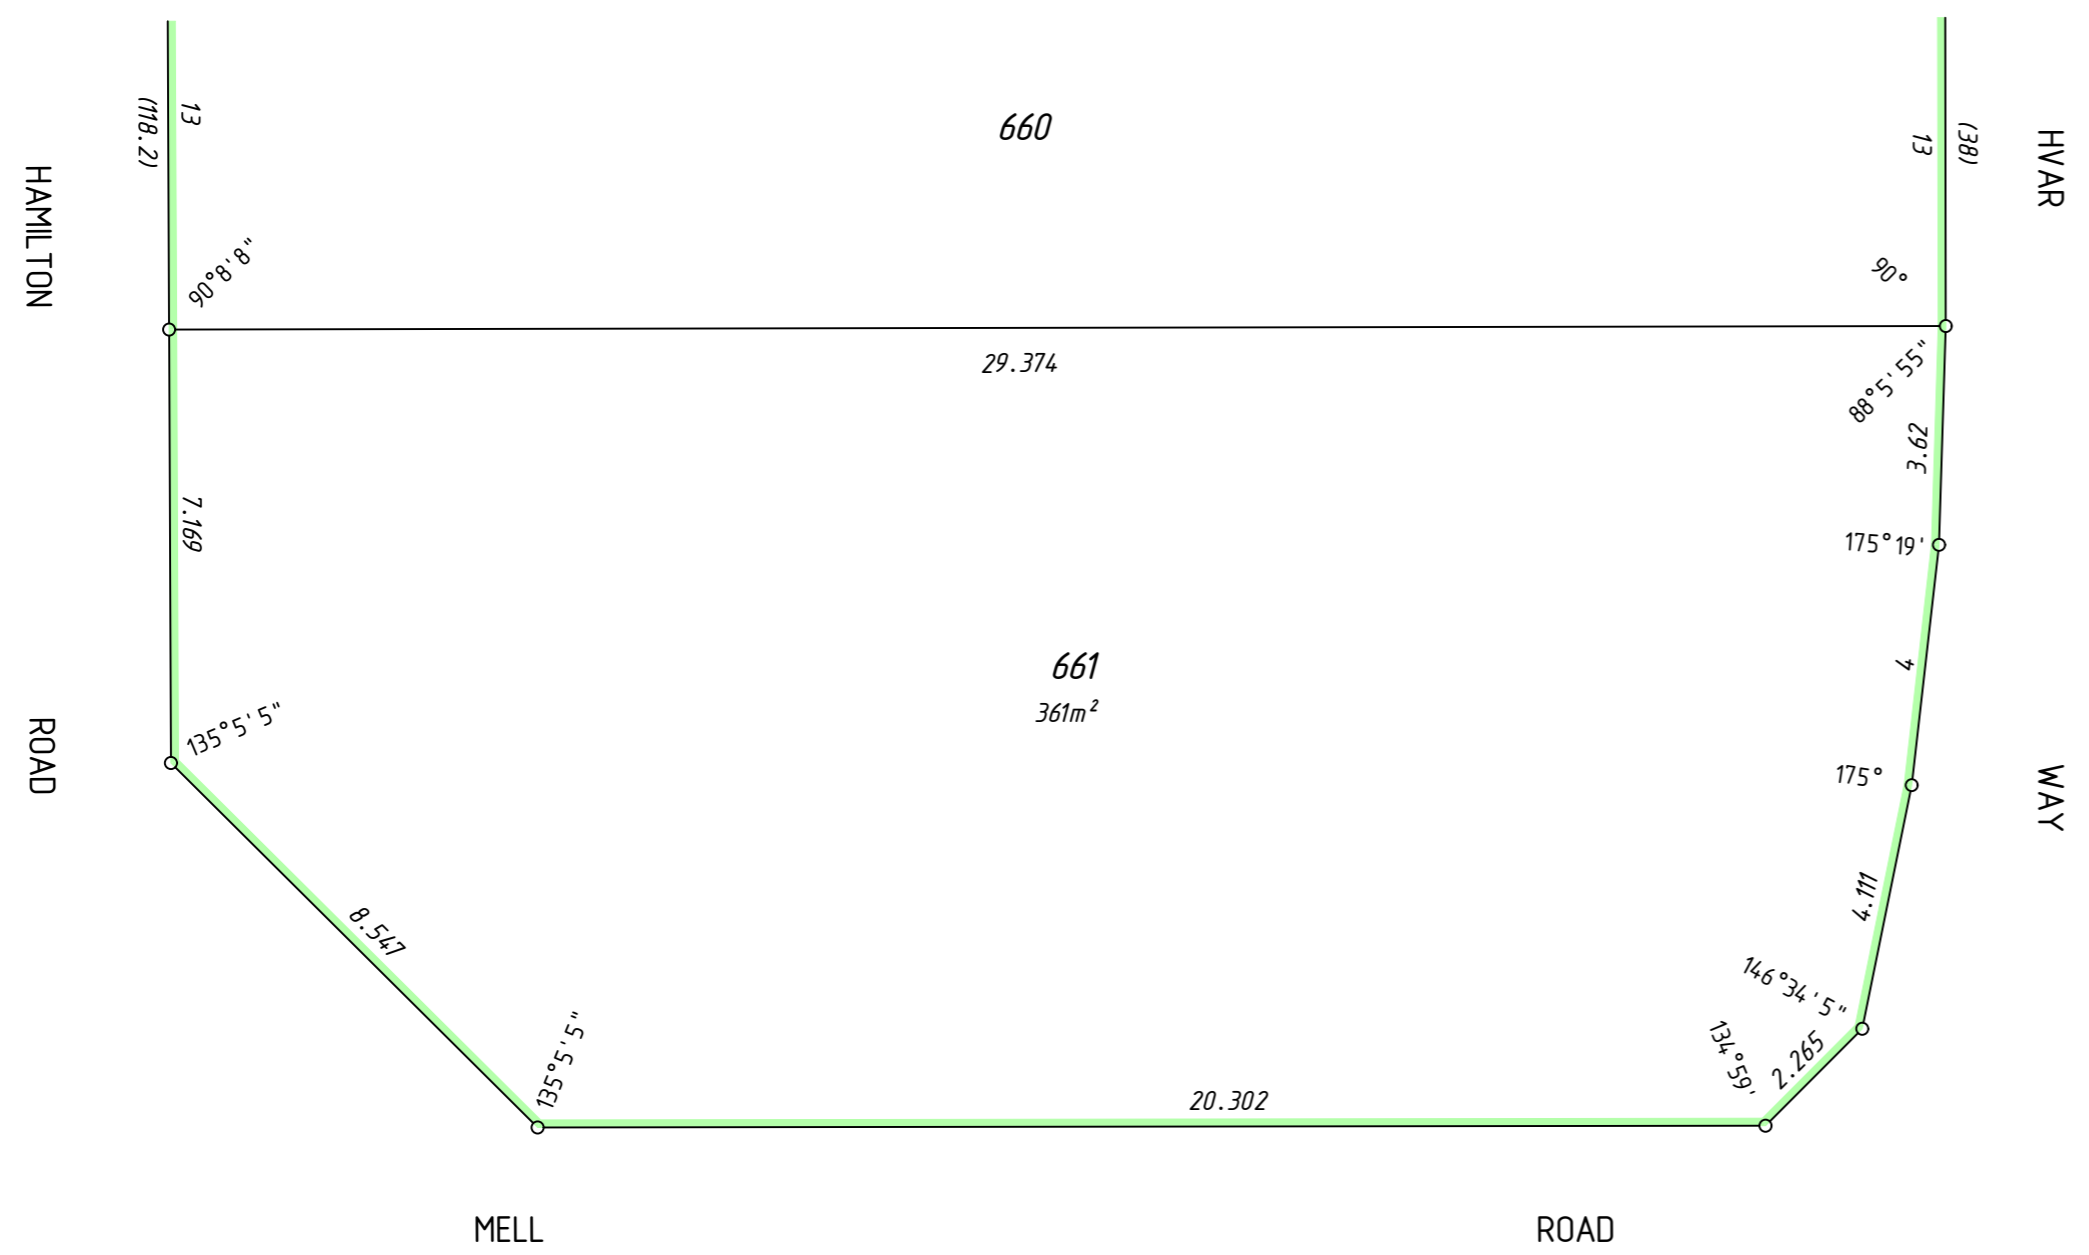

ENLARGEMENT " 1E " Not to Scale

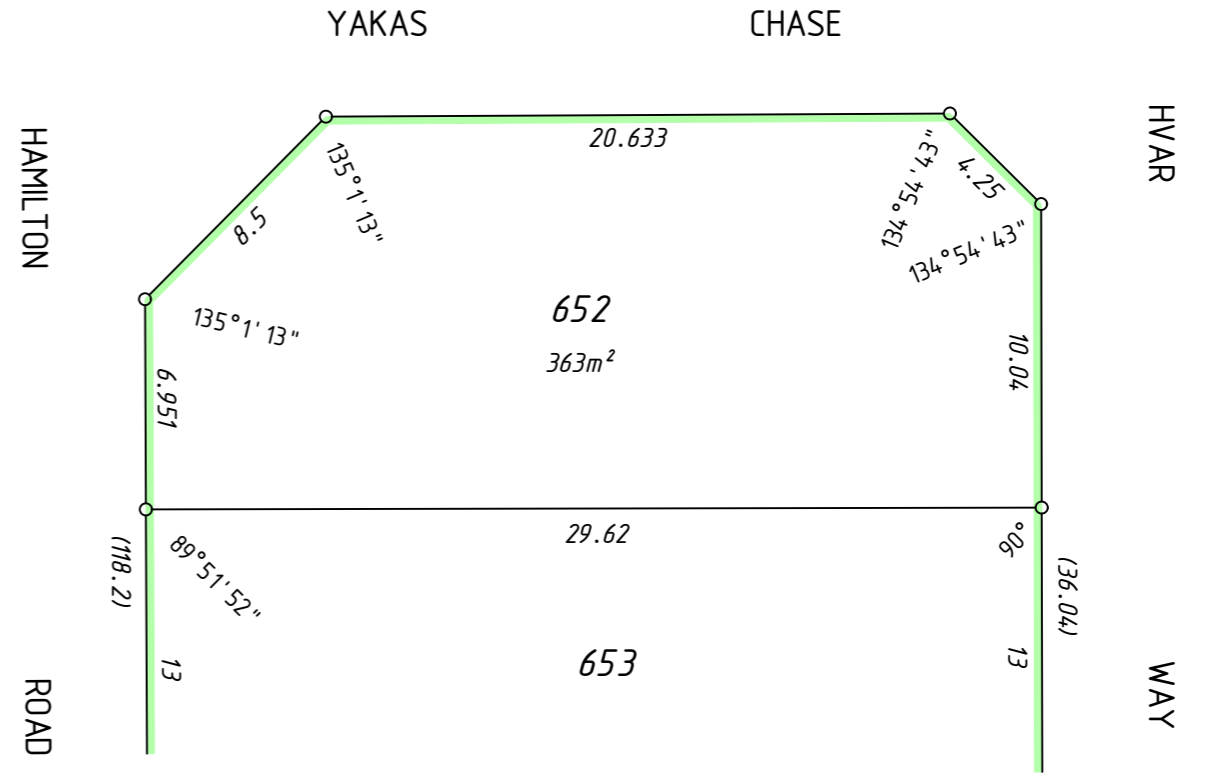

ENLARGEMENT " 1F " Not to Scale




**DRAFT**  
ALL AREAS AND DIMENSIONS  
ARE SUBJECT TO FINAL SURVEY  
AND WAPC APPROVAL

SURVEY CARRIED OUT UNDER REG 26A  
SPECIAL SURVEY AREA GUIDELINES  
SEE SURVEY SHEETS FOR SURVEY INFORMATION

USE ONLY THE SURVEY SHEET/S WHEN DETERMINING  
THE TRUE FINAL POSITION AND TYPE OF ALL SURVEY  
MARKS PLACED PERTAINING TO THIS PLAN.

FOR HEADING SEE SHEET 1

FOR INTERESTS AND NOTIFICATIONS  
SEE SHEET 1

Licensed Surveyor	Date	 Landgate Western Australian Land Information Authority	 THE GOVERNMENT OF WESTERN AUSTRALIA
 MNG MNG Ref: 96497dp-067b - Stage 2B - DP405139.CSD			
SCALE: NOT TO SCALE ORIG@A2 ALL DISTANCES ARE IN METRES		DEPOSITED PLAN <b>405139</b>	
SHEET 02 OF 02 SHEETS VERSION 1			

UNLODGED VERSION




UNLODGED VERSION

UNLODGED VERSION

THIS SURVEY SHEET WILL BE REPLACED BY THE SURVEY DATA

PRELIMINARY ONLY  
UNLODGED VERSION  
SUBJECT TO  
LANDGATE AUDIT  
This version is  
- Current as at 11/02/2015  
- Subject to change without notice  
- Available for use only as a  
LANDGATE APPROVED copy  
should be obtained for such purposes.

SURVEY CARRIED OUT UNDER REG 26A  
SPECIAL SURVEY AREA GUIDELINES

Licensed Surveyor ..... Date .....  <small>MNG Ref: 96491dp-067b</small>	 <b>Landgate</b> <small>Western Australian Land Information Authority</small> 
SCALE: ..... at A2 <small>ALL DISTANCES ARE IN METRES</small>	DEPOSITED PLAN <b>405 139</b>
SURVEY SHEET	

UNLODGED VERSION