
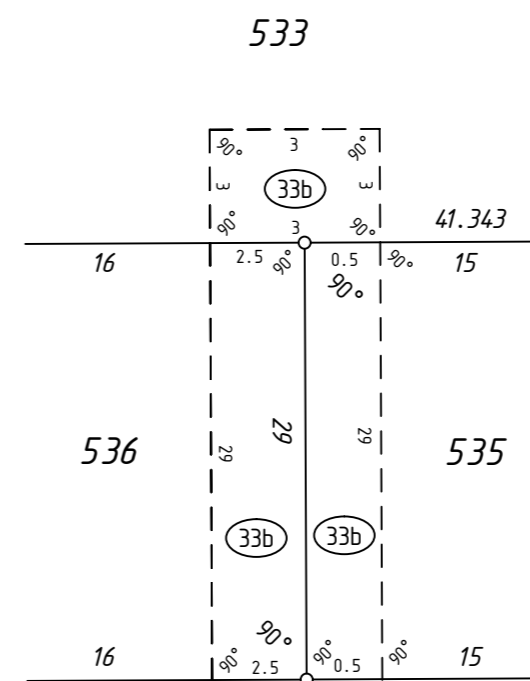


AMENDMENTS TABLE (PLAN GRAPHICS ONLY)


VERSION	AMENDMENT	AUTHORISED BY	DATE

UNLODGED VERSION

**DRAFT**  
ALL AREAS AND DIMENSIONS  
ARE SUBJECT TO FINAL SURVEY  
AND WAPC APPROVAL

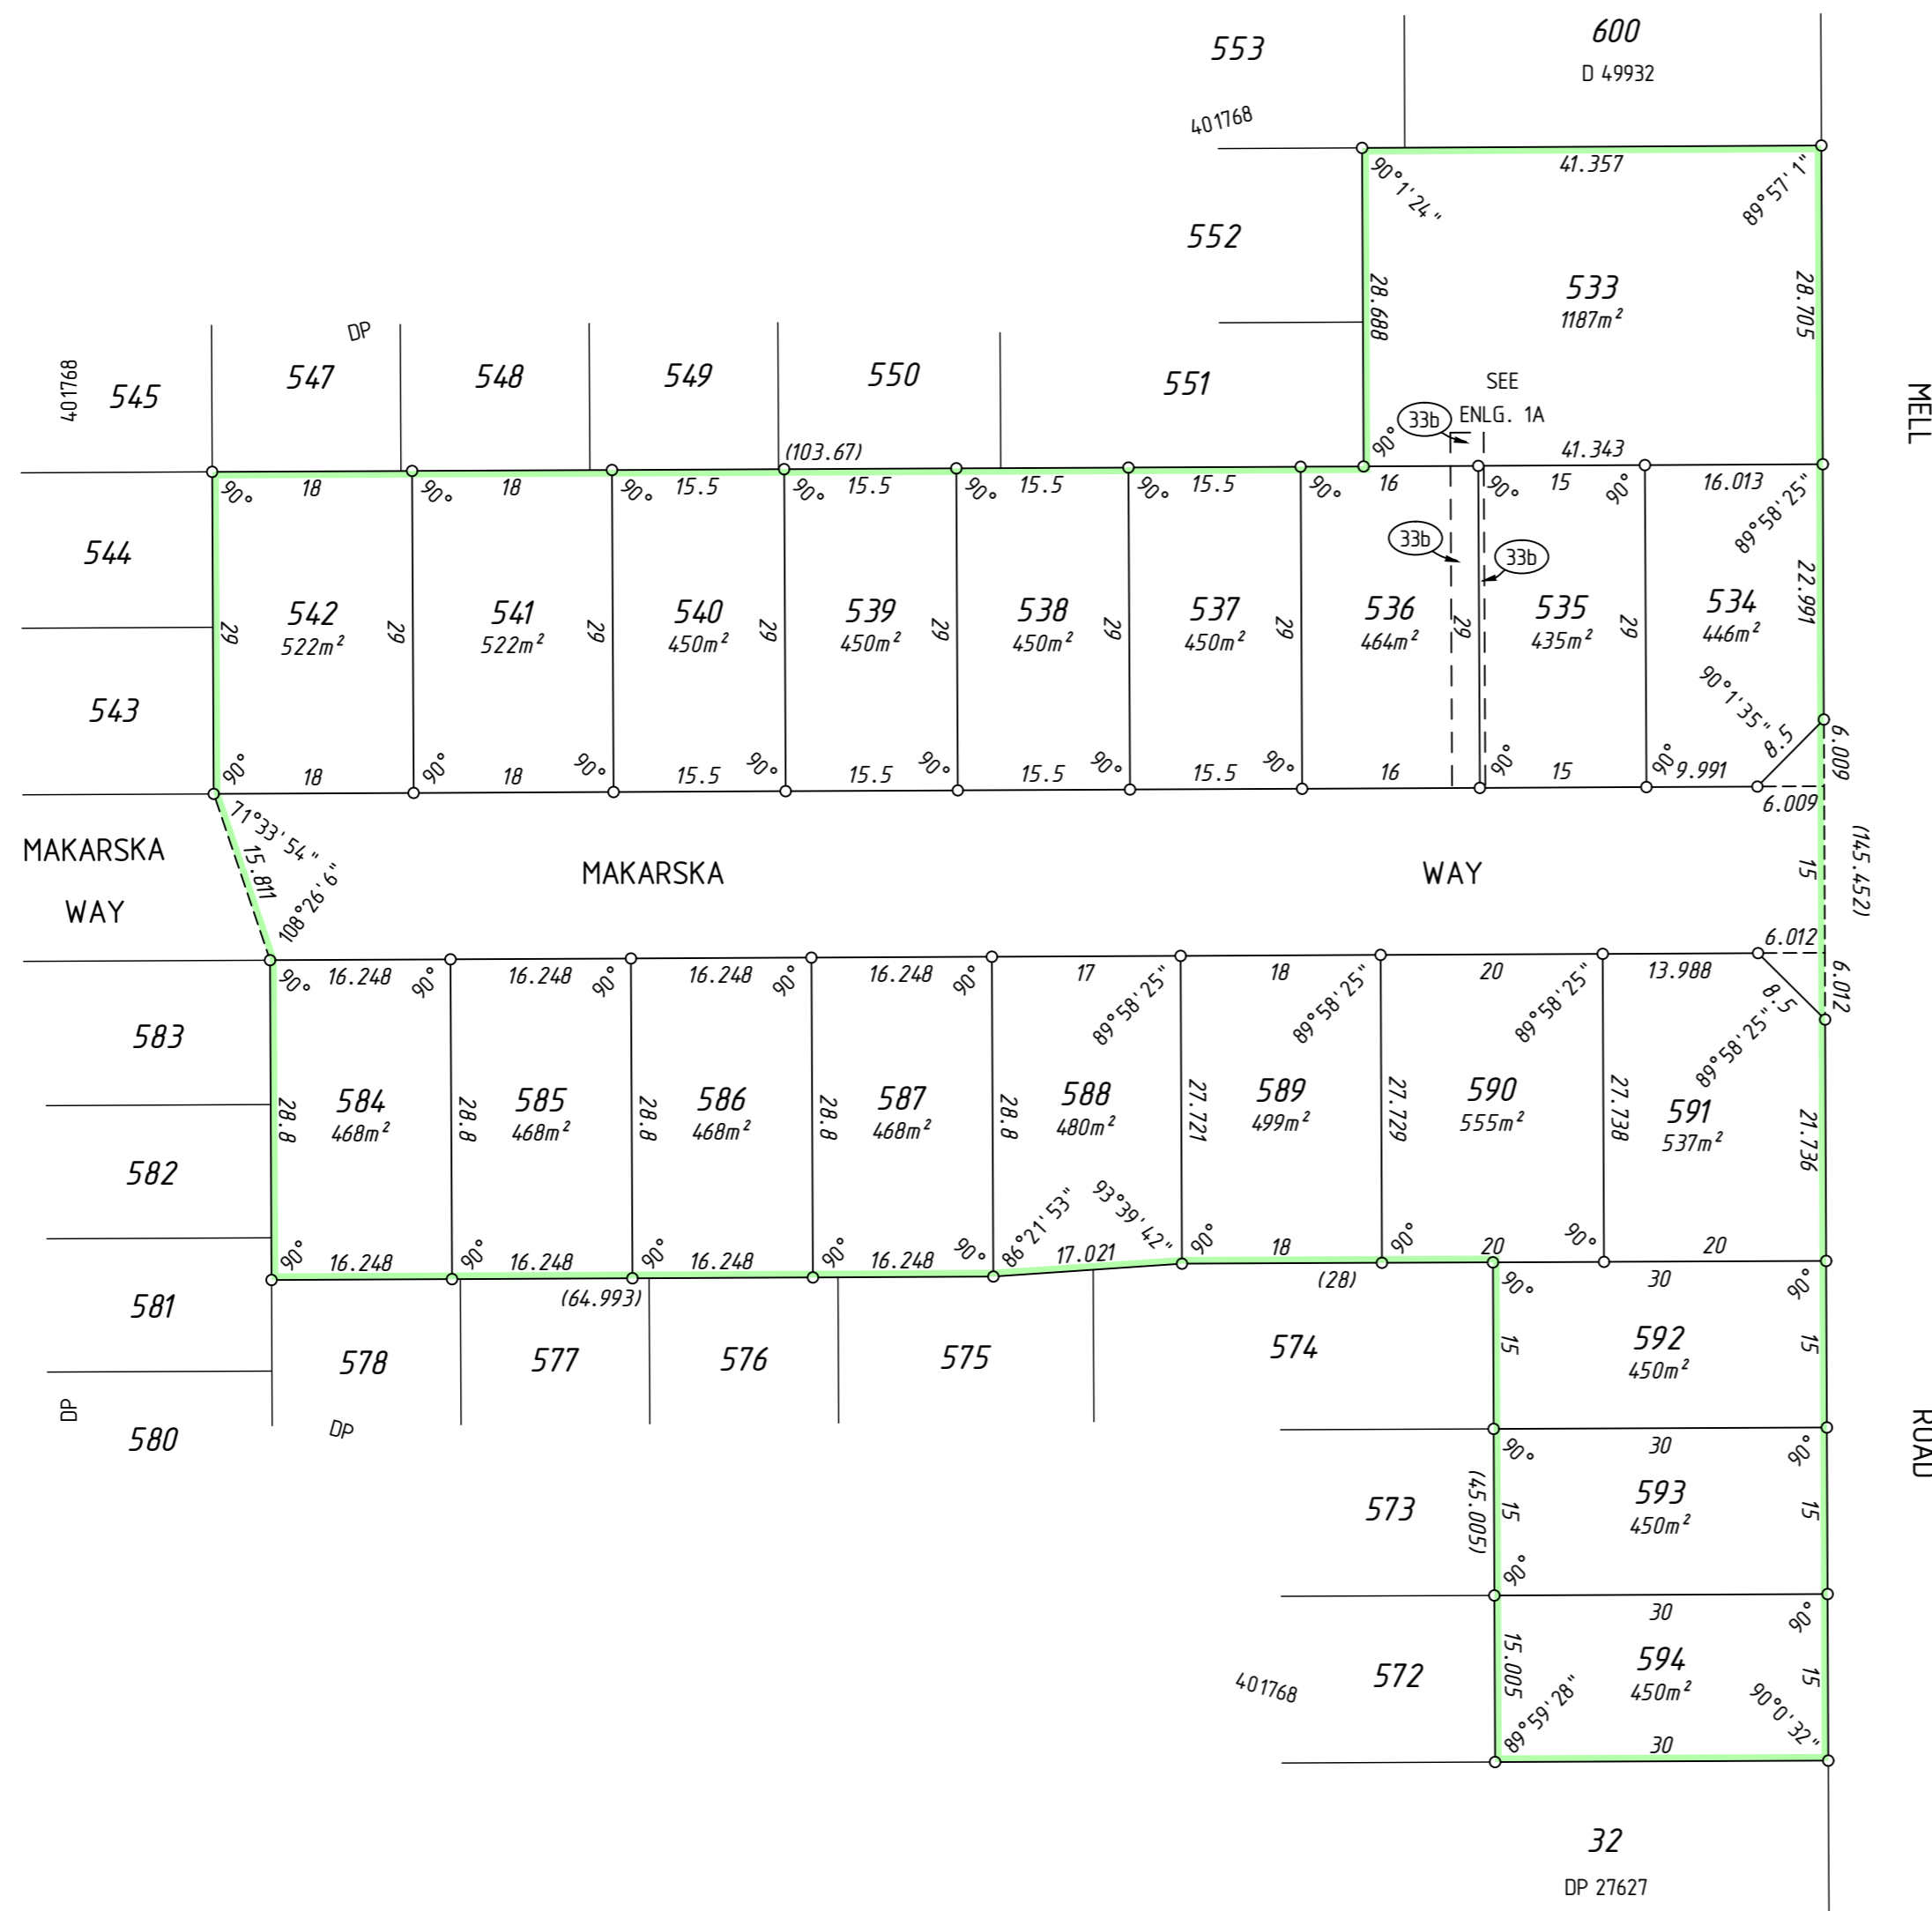

SURVEY CARRIED OUT UNDER REG 26A  
SPECIAL SURVEY AREA GUIDELINES  
SEE SURVEY SHEETS FOR SURVEY INFORMATION  
USE ONLY THE SURVEY SHEET/S WHEN DETERMINING  
THE TRUE FINAL POSITION AND TYPE OF ALL SURVEY  
MARKS PLACED PERTAINING TO THIS PLAN.

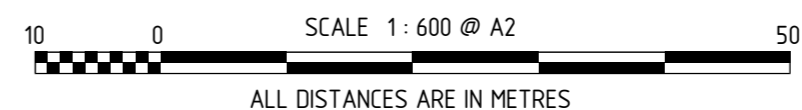

INTERESTS AND NOTIFICATIONS

SUBJECT	PURPOSE	STATUTORY REFERENCE	ORIGIN	LAND BURDENED	BENEFIT TO	COMMENTS
33b	EASEMENT (Sewerage)	SEC 167 OF THE P. & D. ACT REG 33 (b)	THIS PLAN	LOT 533, 535, 536	WATER CORPORATION	
	RESTRICTIVE COVENANT	SEC 136D OF THE TLA	THIS PLAN & DOC	ALL LOTS EXCEPT 533	ALL LOTS EXCEPT 533	
	NOTIFICATION	SEC 70A OF THE TLA	DOC	ALL LOTS		MIDGE

FORMER TENURE TABLE

LOT	FORMER TENURE	ON PLAN / DIAGRAM	TITLE
533-542	Pf LOT 9016	DP 401768	2852-682
584, 585	Pf LOT 9017	DP 401768	2852-683
586	Pf LOT 9017	DP 401768	2852-683
	Pf LOT 9018	DP 401768	2852-684
587-594	Pf LOT 9018	DP 401768	2852-684

PRELIMINARY ONLY  
UNLODGED VERSION  
SUBJECT TO  
LANDGATE AUDIT  
This version is 10/03/2015  
- Subject to change without notice  
- Not intended for design use.  
- A LANDGATE APPROVED copy  
should be obtained for such purposes.

TYPE FREEHOLD	
PURPOSE SUBDIVISION	
PLAN OF  LOTS 533-542, 584-594, ROAD, EASEMENT AND RESTRICTIVE COVENANT	
DISTRICT COCKBURN SOUND	S. S. A. YES
TOWNSITE	FORMER TENURE SEE FORMER TENURE TABLE
D.O.L. FILE No.	FORMER TENURE
LOCALITY SPEARWOOD	SEE FORMER TENURE TABLE
LOCAL AUTHORITY CITY OF COCKBURN	
FIELD BOOK 118844	ON INDEX SEE SMARTPLAN
SURVEYOR'S CERTIFICATE - Reg 54 I, Matthew B. WEBB, hereby certify that this plan is accurate and is a correct representation of the - (a) "survey, and/or (b) "calculations from measurements recorded in the field records, I delete if inapplicable, undertaken for the purposes of this plan and that it complies with the relevant written laws) in relation to which it is lodged.  Licensed Surveyor Date	
MNG MULLEN NOLAN GROUP PO Box 3526, Success W.A. 6964 Tel: (08) 6436 1599 Fax: (08) 6436 1500 Email: info@mngsurvey.com.au MNG Ref: 96497dp-068c Stage 2C - DP405140_CSD	
SCALE: 1:600 at A2	
ALL DISTANCES ARE IN METRES	
LODGED	TYPE OF VALIDATION
DATE	FULL AUDIT. CERTIFIED CORRECT.
FEE PAID	LEGAL COMPONENT. I.S.C.
ASSESS No.	DOCKET PLAN. F.S.C.
APPROVED BY WESTERN AUSTRALIAN PLANNING COMMISSION FILE 144993 144871	
Delegated under Sec 16 P & D Act 2005 DATE	
SUBJECT TO IN ORDER FOR DEALINGS SURRENDER OF EASEMENT "A"	
For INSPECTOR OF PLANS & SURVEYS / AUTHORIZED LAND OFFICER DATE	
APPROVED REG26A (4)	
INSPECTOR OF PLANS & SURVEYS / AUTHORIZED LAND OFFICER DATE	
Western Australian Land Information Authority	
DEPOSITED PLAN 405140 SHEET 01 OF 01 SHEETS (PLUS SURVEY SHEET(S)) VERSION 1	

UNLOGGED VERSION




UNLOGGED VERSION

UNLOGGED VERSION

THIS SURVEY SHEET WILL BE REPLACED BY THE SURVEY DATA

PRELIMINARY ONLY  
UNLOGGED VERSION  
SUBJECT TO  
LANDGATE AUDIT  
This version is  
- Current as at 10/03/2015  
- Subject to change without notice  
- Available for use only as a  
LANDGATE APPROVED copy  
should be obtained for such purposes.

SURVEY CARRIED OUT UNDER REG 26A  
SPECIAL SURVEY AREA GUIDELINES

<p>Licensed Surveyor _____ Date _____</p>  <p>MNG Ref: 96497dp-068c</p>	  <p><b>Landgate</b> Western Australian Land Information Authority</p>
<p>SCALE: _____ at A2 ALL DISTANCES ARE IN METRES</p>	<p>DEPOSITED PLAN <b>405140</b></p>
<p>SURVEY SHEET</p>	

UNLOGGED VERSION